


Drives Like a Semi-Trailer

U-Turn using Center Median

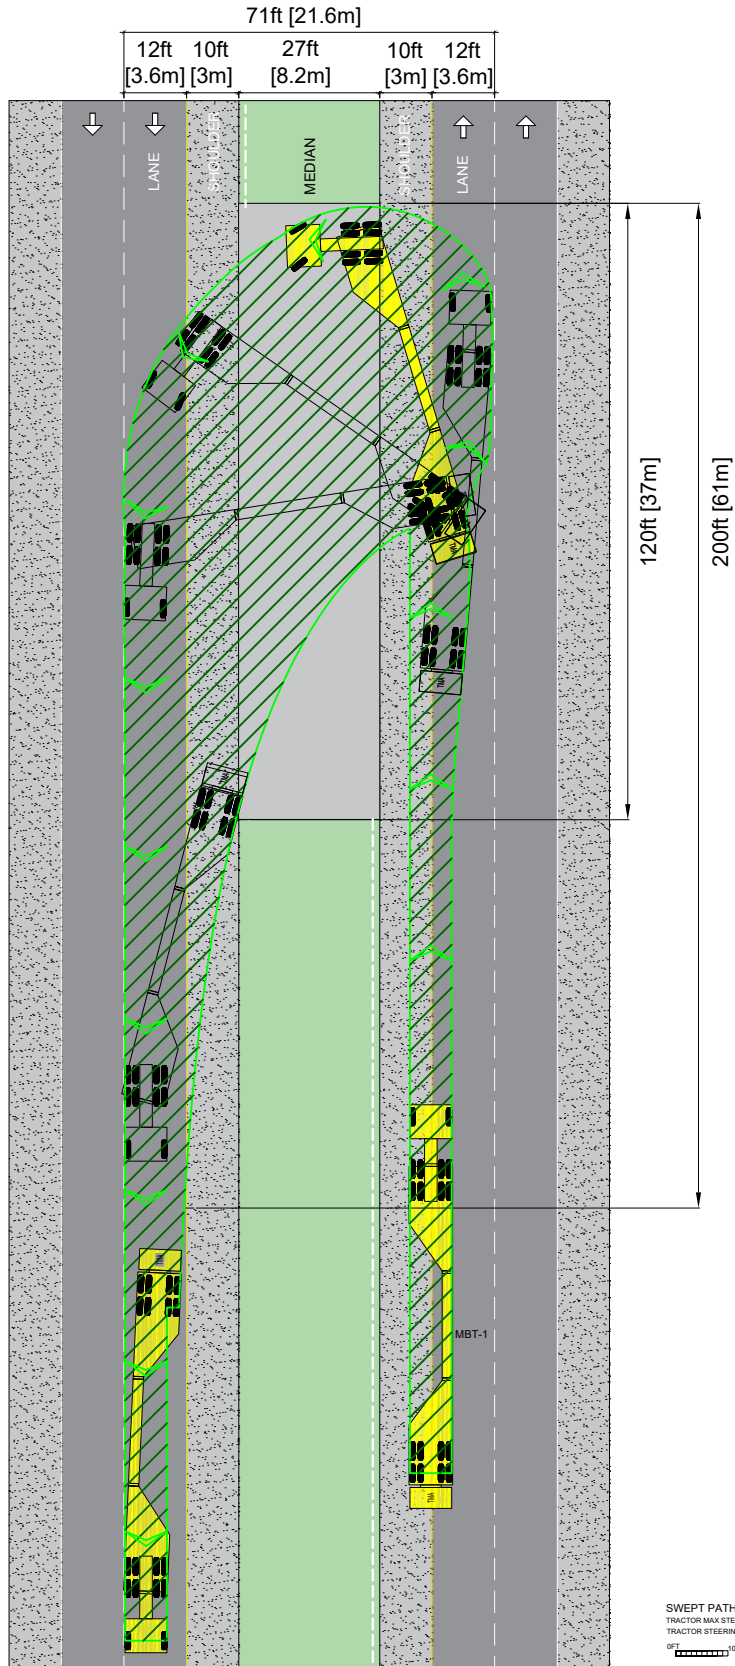

The MBT-1 is commonly used with a cabover or daycab tractor with 60in [1.5m] of swing clearance. The MBT-1 is usually configured at 62ft to 82ft [18.9m to 25m].

Configured at 62ft [18.9m] (using 1 wall section), the MBT-1 is illustrated here completing a u-turn at a 120ft [37m] center median cross point.



Mobile Barriers LLC | Denver Offices: 24918 Genesee Trail Road | Golden, Colorado 80401 | Phone 303-526-5995 | Fax 303-526-9959 | info@mobilebarriers.com | CAGE Code: 70N96

www.mobilebarriers.com

MOBILE BARRIERS & Design, Lines and MBT-1 are Registered Trademarks. © 2007-2019 Mobile Barriers LLC. All rights reserved. Subject to various patents & patents pending.

TITLE:

**Mobile Barriers MBT-1
 Configured to 62ft [18.9m]
 (with 1 Wall Section)**

DWG NO.

DW-MBT-SP-MD-2

DO NOT SCALE DRAWING

Sheet No 1 of 1